



GRACE FELLOWSHIP CHURCH SANCTUARY

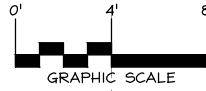

12'-2"
[1/46.00]
TO VOCALISTS


EXIT

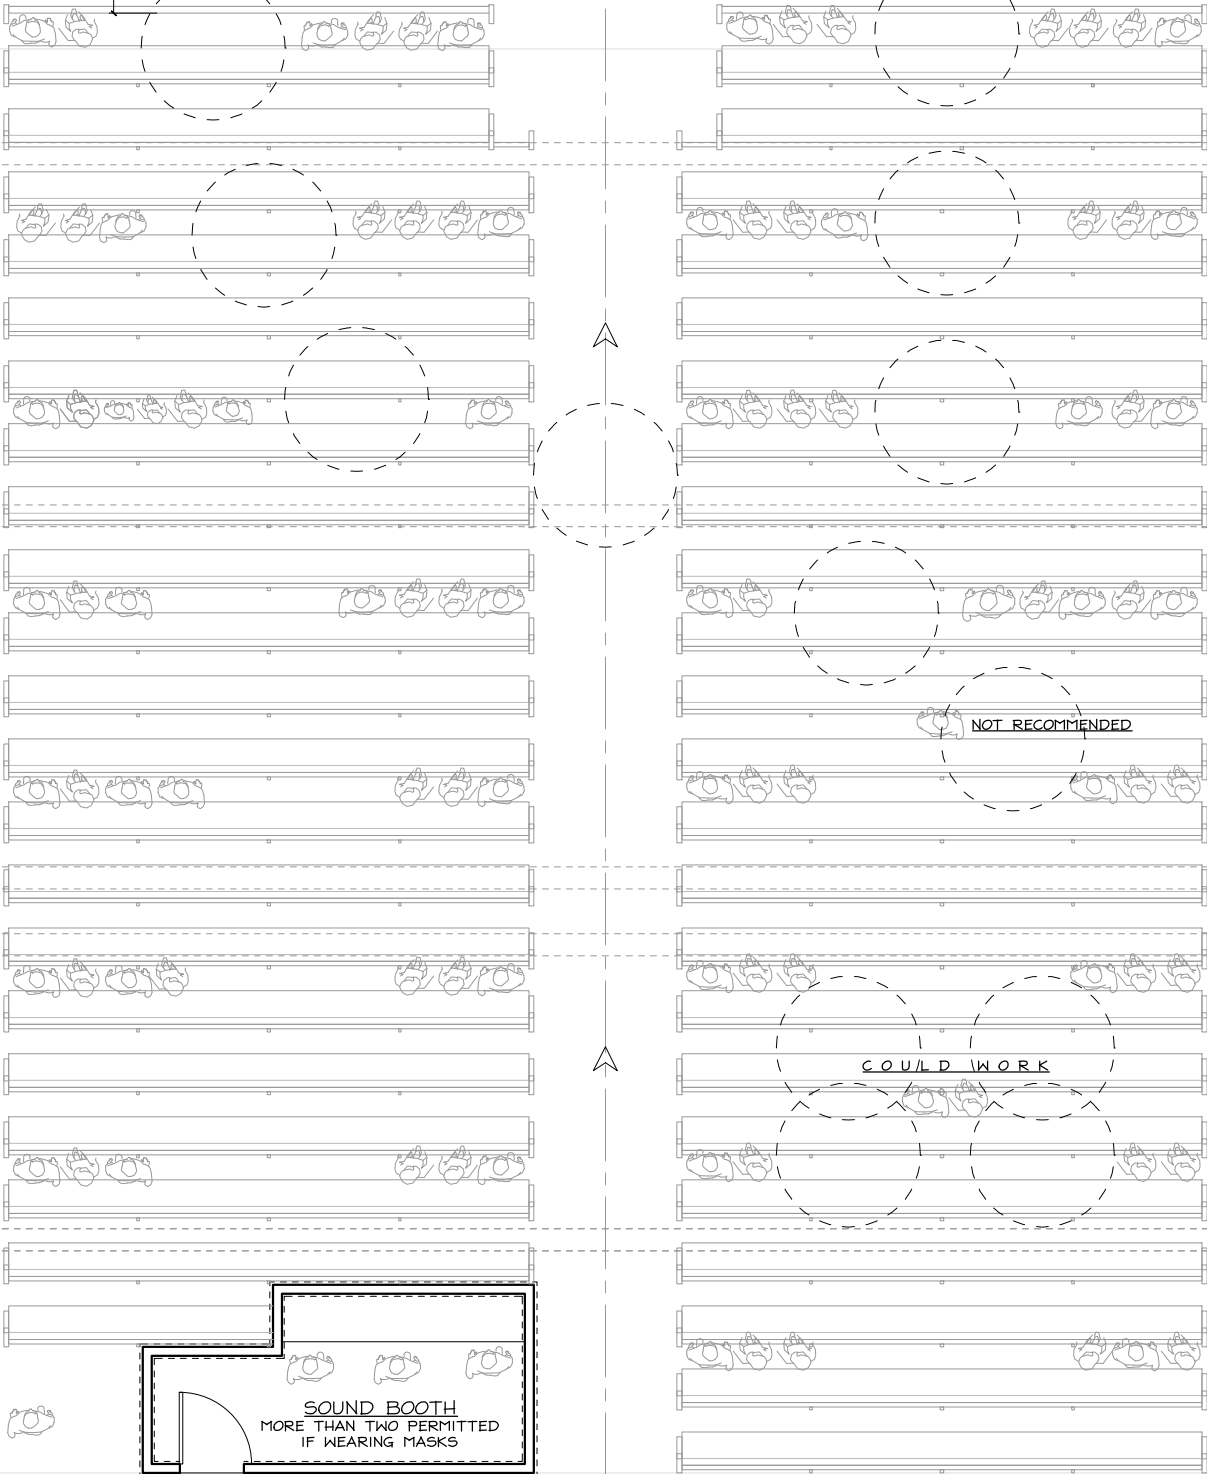


SOUND BOOTH
MORE THAN TWO PERMITTED
IF WEARING MASKS

NOT RECOMMENDED

COULD WORK

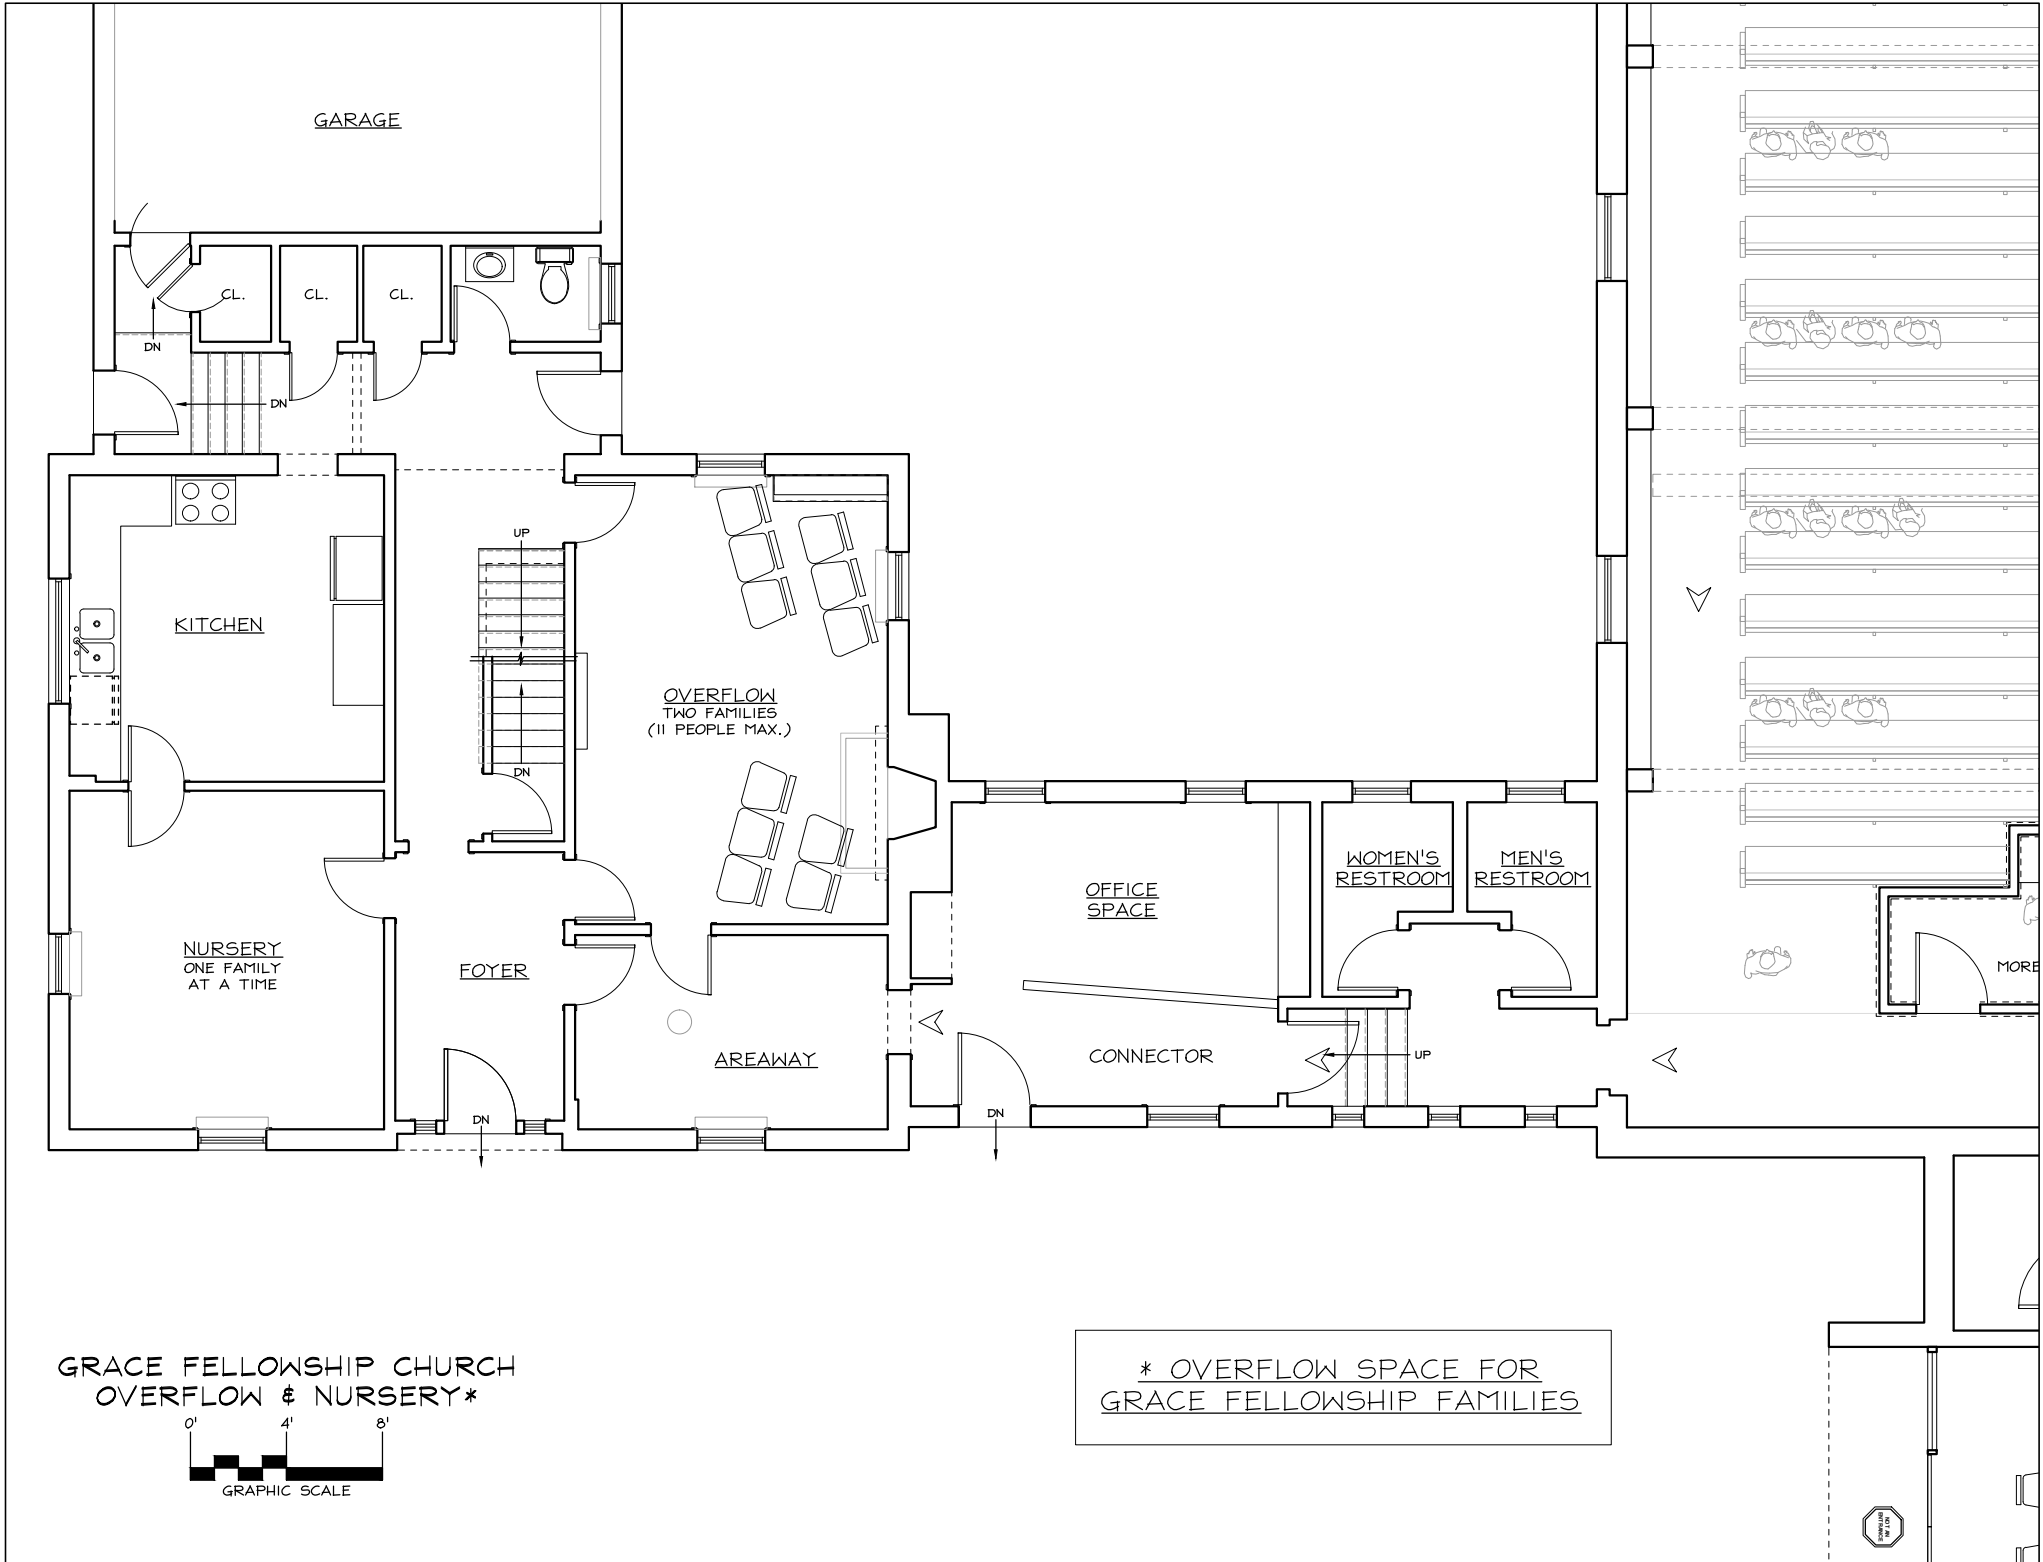

GRACE FELLOWSHIP CHURCH
 OVERFLOW & NURSERY*

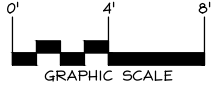

* OVERFLOW SPACE FOR
 GRACE FELLOWSHIP FAMILIES